


Basic Detail Report

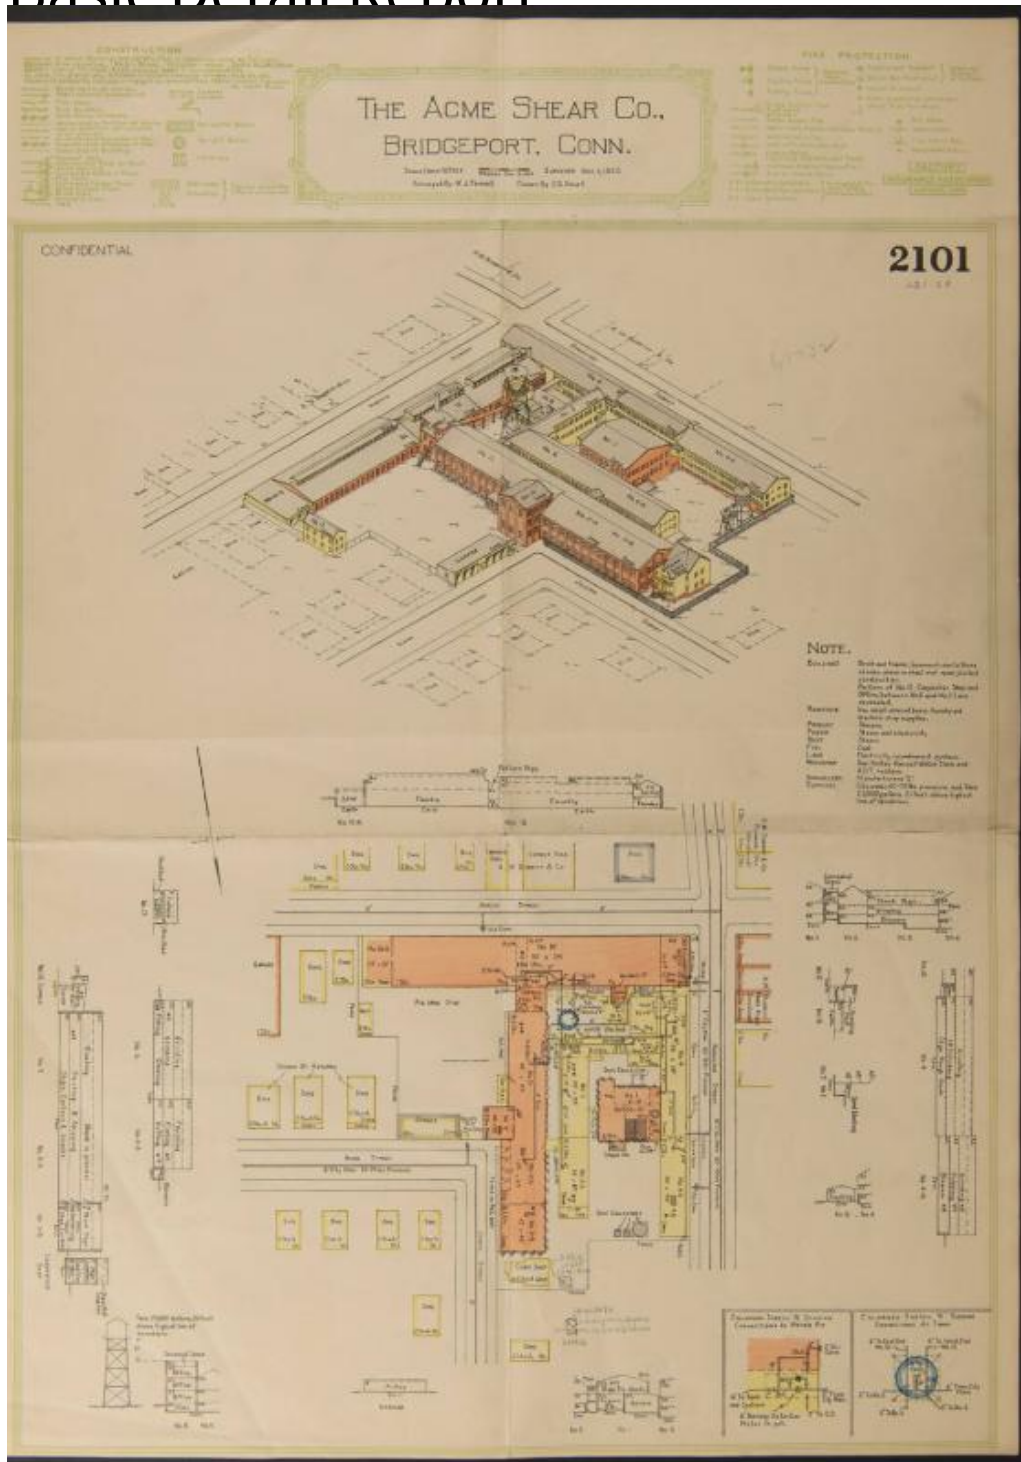

Title Fire Insurance Plan: The Acme Shear Co.

Date 1925

Medium Paper, ink

Basic Detail Report

Description Fire insurance plan drawing of The Acme Shear Company in

Bridgeport, 1925. Drawn by the Factory Insurance Association of Hartford. The

survey provides various views of the company, a floor plan, building sections,

and an elevation view.

Dimensions Primary Dimensions: $28 \frac{1}{4} \times 20$ in. (71.8×50.8 cm)