


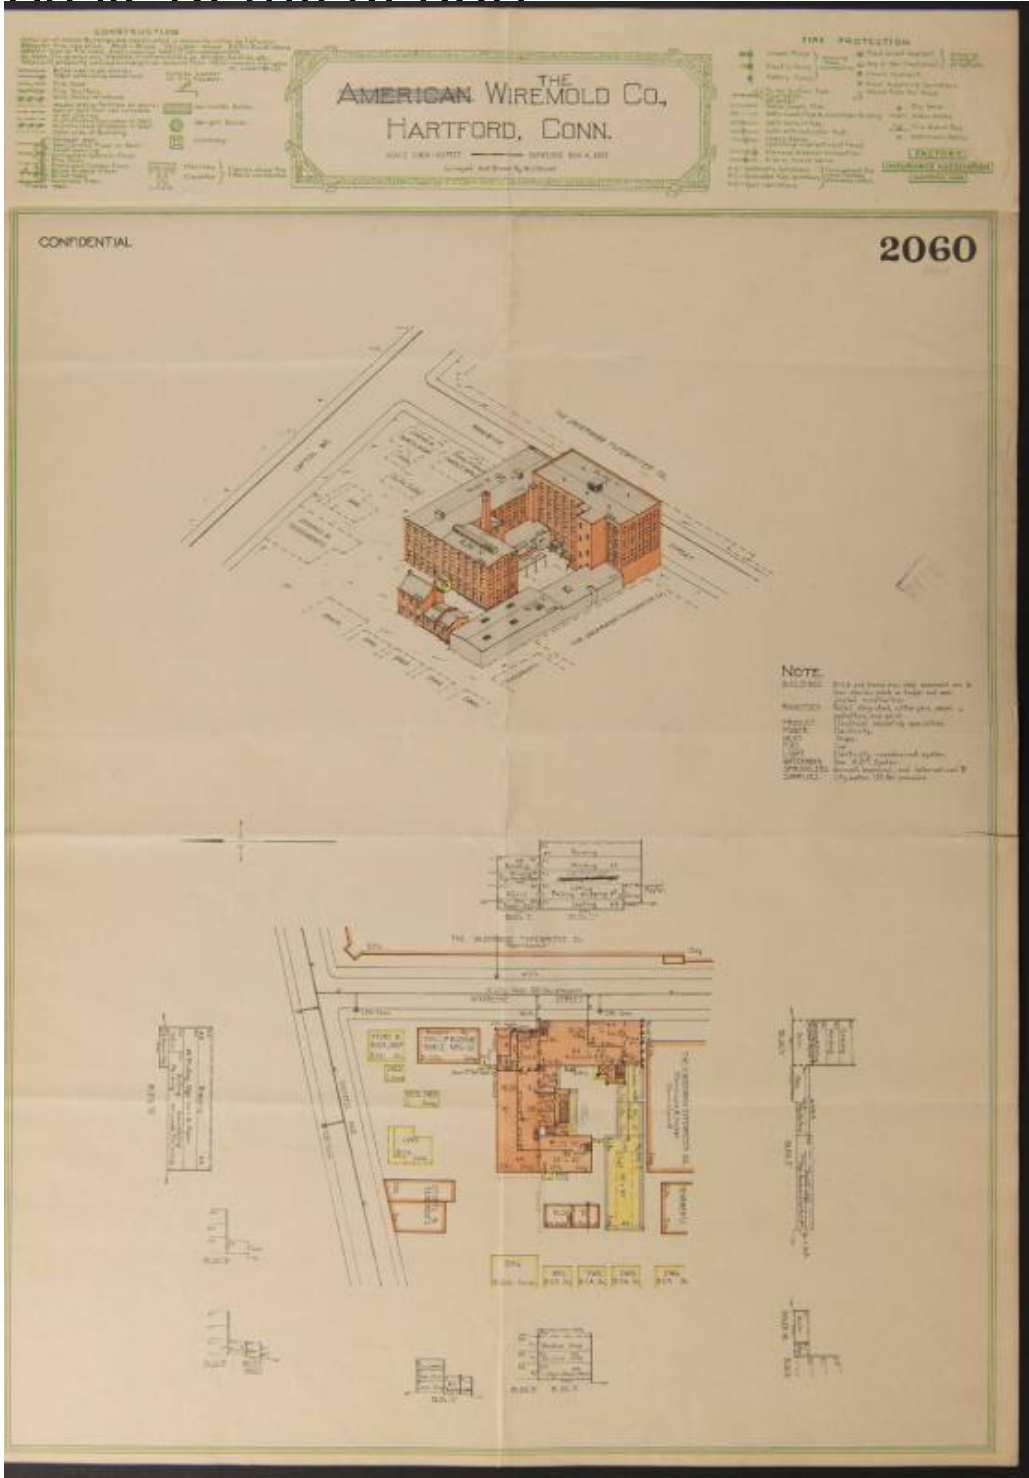

Title Fire Insurance Map: The Wiremold Co.

Date 1925

Medium paper, ink

Basic Detail Report

Description Fire insurance plan drawing of The Wiremold Company in Hartford,

1925. Drawn by the Factory Insurance Association of Hartford. The survey

provides various views of the company, a floor plan, building sections, and an

elevation view.

Dimensions Primary Dimensions: $28 \frac{1}{4} \times 20$ in. (71.8×50.8 cm)